


NORTH

ALT I

NOTES
AREA-1051.00SFT.

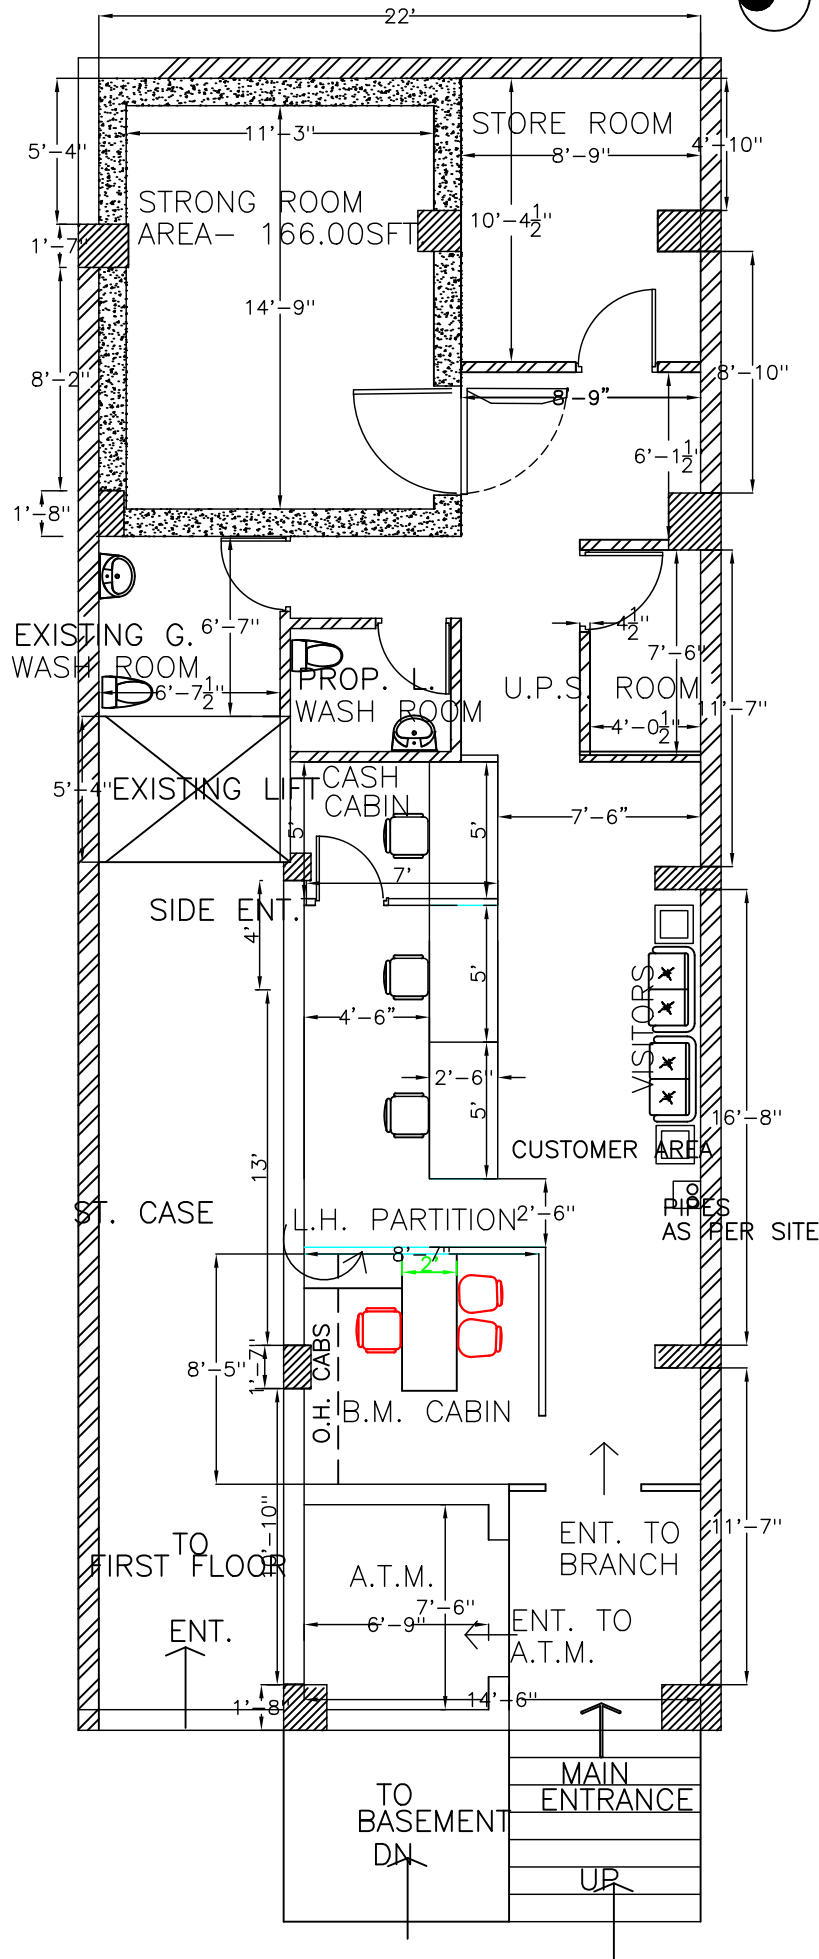

SHEET TITLE
GROUND FLOOR
PLAN

ARCHITECT

CLIENTS
NAINITAL BANK

PROJECT TITLE
PROPOSED INTERIOR
DESIGNING OF BRANCH AT
SUBHASH NAGAR, JAIPUR,
RAJASTHAN.

JOB NO.-AA-NAINITALB/INT DRG. NO.-AR1
SCALE- NTS DEALT BY -RD
DATE-6.11.2023

ARCHITECTS
ANIL
ASSOCIATES
ARCHITECTS, ENGINEERS INT.DESIGNERS.
C-330, SARITA VIHAR
NEW DELHI- 76
TEL. - 011-26941291, 011-41866683
FAX. NO. - 011-26941291
EMAIL-associates.anil@gmail.com